


I:\ProjectData\WAR\03849-WAR-22-0303\Design\Traffic\Sheets\03849-MD002.dgn Sheet 1/8/2020 11:16:06 AM chowar-d4

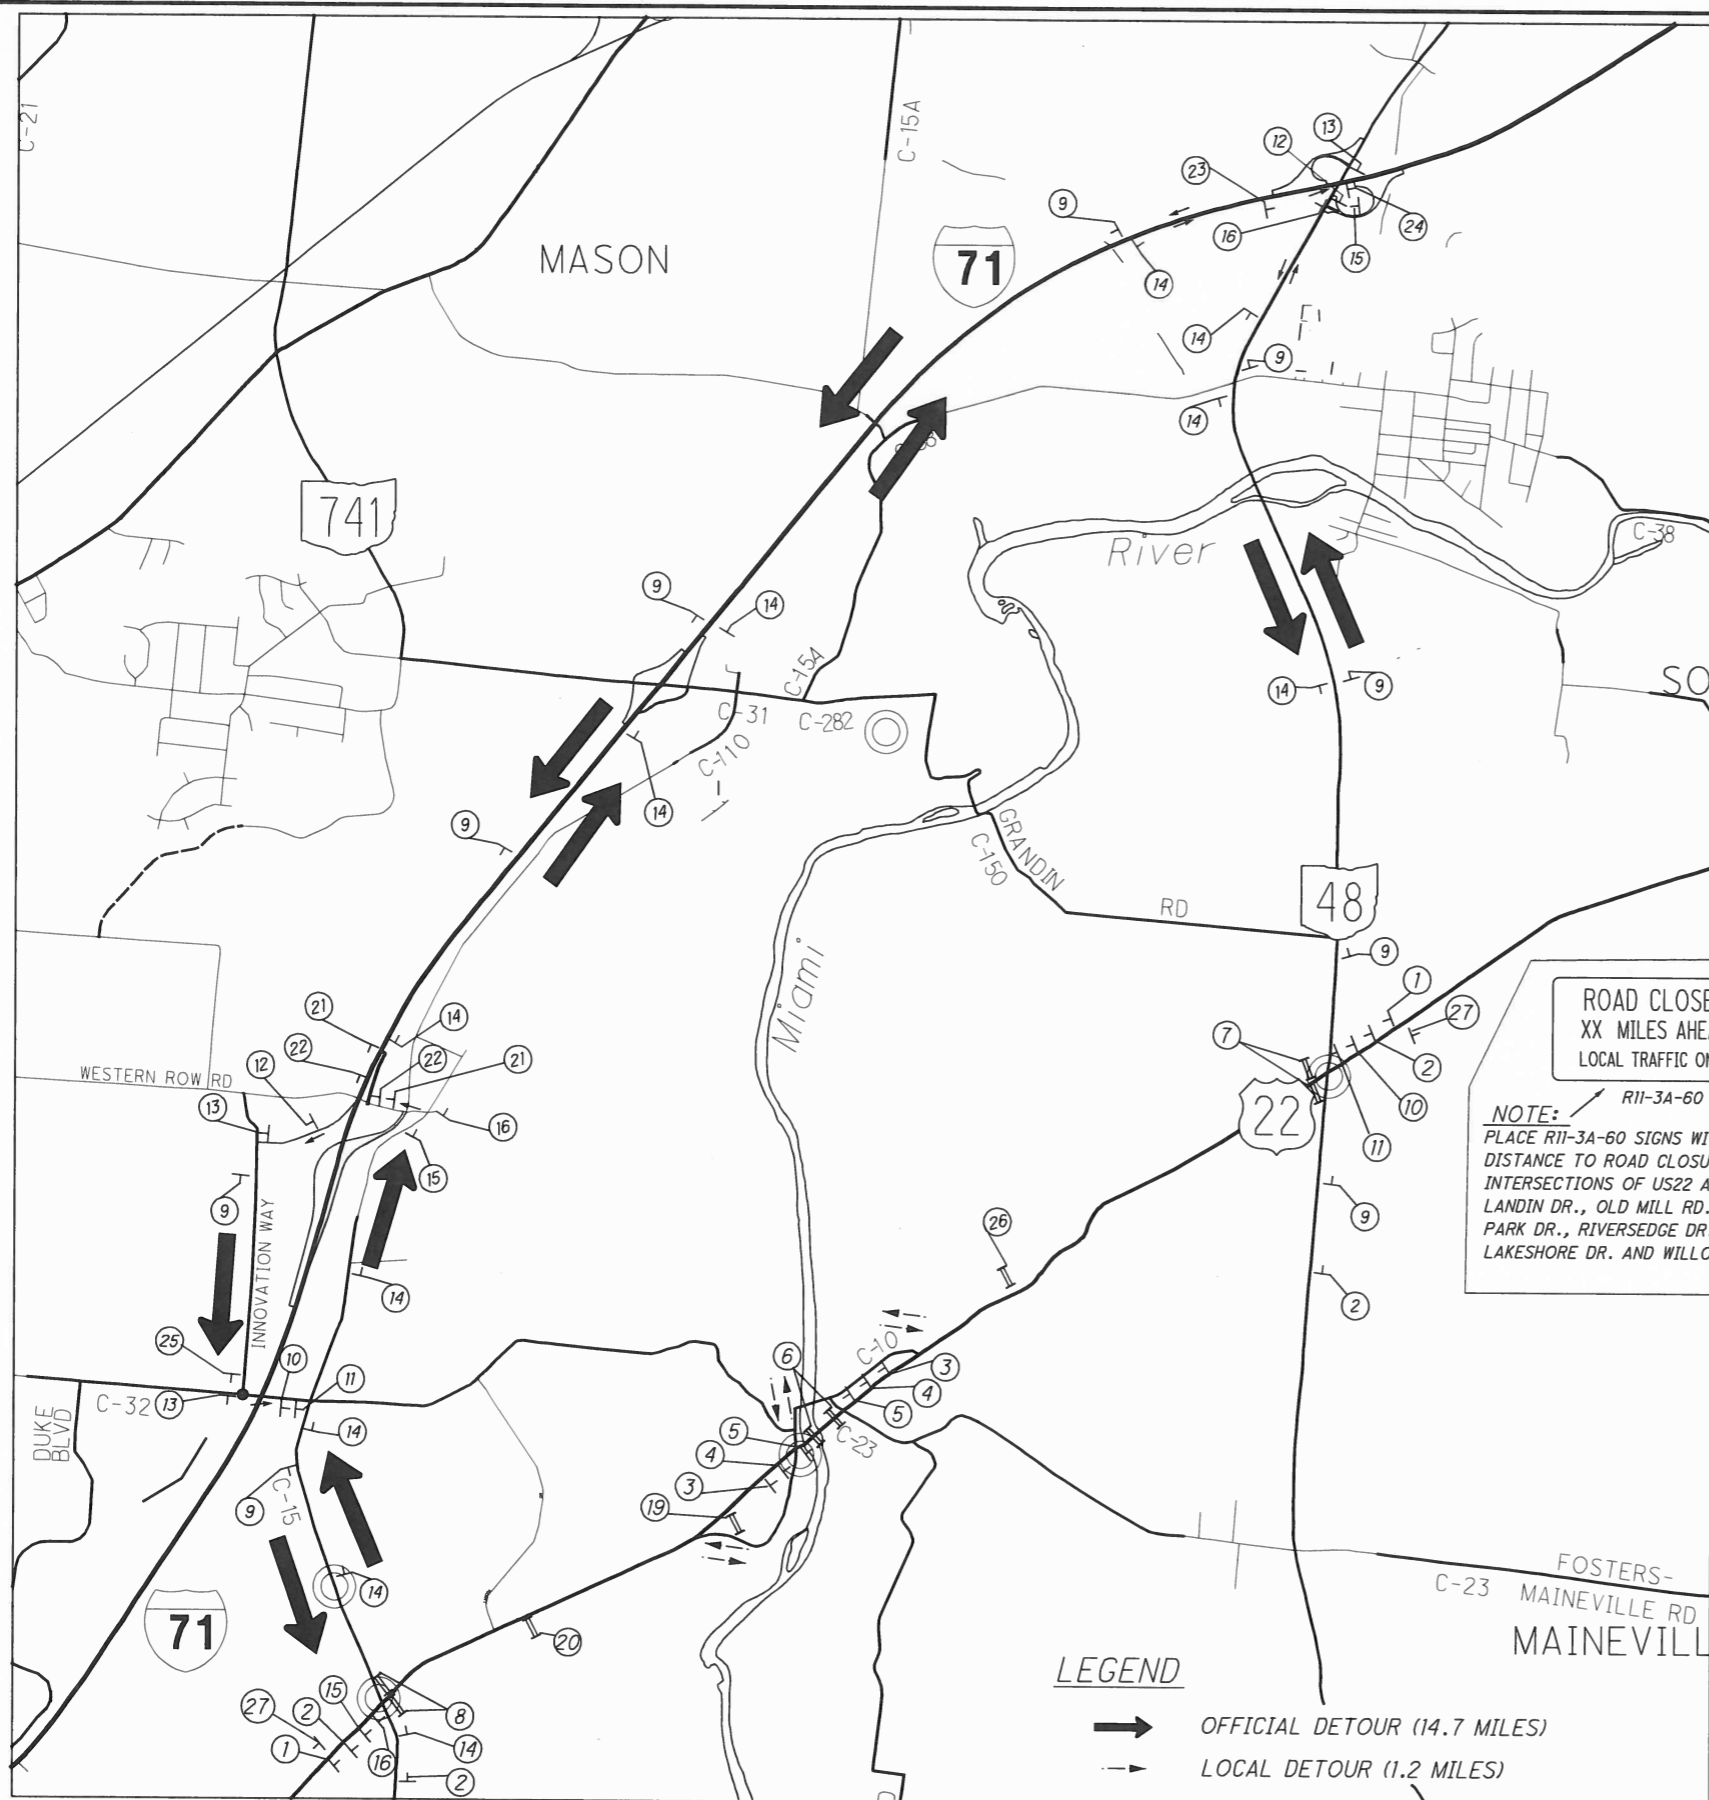

NOTE:
 PLACE R11-3A-60 SIGNS WITH CORRESPONDING DISTANCE TO ROAD CLOSURE AT THE INTERSECTIONS OF US22 AND DOVER DR., LANDIN DR., OLD MILL RD., SOUTHLAND DR., PARK DR., RIVERSEDGE DR., SUNRISE RIDGE CT., LAKESHORE DR. AND WILLOW POND BLVD.

LEGEND
 → OFFICIAL DETOUR (14.7 MILES)
 - - - LOCAL DETOUR (1.2 MILES)

OLD 3C HIGHWAY:
 CURRENT SIGNAGE RESTRICTS LEFT TURN MOVEMENTS FROM OLD 3C HIGHWAY ONTO US 22 AND LEFT TURN MOVEMENTS FROM US 22 ONTO OLD 3C HIGHWAY DURING PEAK HOURS. THESE RESTRICTIONS SHALL BE TEMPORARILY

LIFTED WHILE THE WAR-22-3.03 BRIDGE IS UNDER CONSTRUCTION AND US 22 TRAFFIC IS DETOURED. THE CONTRACTOR SHALL COVER THE GROUND MOUNTED AND SPAN WIRE MOUNTED LEFT TURN MOVEMENT RESTRICTION SIGNS (12 SIGNS, 6 LOCATIONS) UNTIL THE US 22 DETOUR IS REMOVED.

EXISTING TRUCK RESTRICTIONS AND SIGNAGE SHALL REMAIN IN EFFECT AT ALL TIMES. THE FOLLOWING QUANTITY HAS BEEN CARRIED TO THE GENERAL SUMMARY:
 ITEM 630 - COVERING OF SIGN = 48 SQ FT

MON-FRI
 6AM-9AM
 4PM-6PM
 24 X 24 24 X 24
 R3-2 R10-20aP

1	ROAD CLOSED AHEAD W20-3-48	2	DETOUR 1500 FT W20-2-48	3	ROAD WORK AHEAD W20-1-48 WITH TYPE A WARNING LIGHT	4	ROAD CLOSED 1000 FT W20-3-48 WITH TYPE A WARNING LIGHT	5	ROAD CLOSED 500 FT W20-3-48		
6	ROAD CLOSED R11-2-48 2 SIGNS PER DIRECTION ON TYPE III BARRICADES W/ 1 TYPE-B FLASHING WARNING LIGHT (PER SIGN)	7	ROAD CLOSED 2.2 MILES AHEAD LOCAL TRAFFIC ONLY DETOUR R11-3a-60 M4-10R-48 ON TYPE III BARRICADES	8	ROAD CLOSED 1.8 MILES AHEAD LOCAL TRAFFIC ONLY DETOUR R11-3a-60 M4-10L-48 ON TYPE III BARRICADES	9	DETOUR WEST 22 ↑ M4-8-24 M3-4-24 M1-5-24 M6-3-21	10	DETOUR WEST 22 → M4-8-24 M3-4-24 M1-5-3-24 M5-1R-21		
11	DETOUR WEST 22 → M4-8-24 M3-4-24 M1-5-24 M6-1R-21	12	DETOUR WEST 22 ← M4-8-24 M3-4-24 M1-5-24 M5-1L-21	13	DETOUR WEST 22 ← M4-8-24 M3-4-24 M1-5-24 M6-1L-21	14	DETOUR EAST 22 ↑ M4-8-24 M3-2-24 M1-5-24 M6-3-21	15	DETOUR EAST 22 ← M4-8-24 M3-2-24 M1-5-24 M5-1L-21	16	DETOUR EAST 22 ← M4-8-24 M3-2-24 M1-5-24 M6-1L-21
17	DETOUR EAST 22 ← M4-8-24 M3-2-24 M1-5-24 M5-1R-21	18	DETOUR EAST 22 → M4-8-24 M3-2-24 M1-5-24 M6-1R-21	19	ROAD CLOSED 0.5 MILES AHEAD LOCAL TRAFFIC ONLY R11-3a-60 ON TYPE III BARRICADES	20	ROAD CLOSED 1.3 MILES AHEAD LOCAL TRAFFIC ONLY R11-3a-60 ON TYPE III BARRICADES	21	DETOUR WEST 22 → M4-8-24 M3-2-24 M1-5-24 M5-2R-21	22	DETOUR WEST 22 ↗ M4-8-24 M3-2-24 M1-5-24 M6-2R-21
23	DETOUR EAST 22 ↗ M4-8-24 M3-2-24 M1-5-24 M5-2L-21	24	DETOUR EAST 22 ↗ M4-8-24 M3-2-24 M1-5-24 M6-2L-21	25	DETOUR WEST 22 ← M4-8-24 M3-2-24 M1-5-24 M5-3-21	26	ROAD CLOSED 0.9 MILES AHEAD LOCAL TRAFFIC ONLY R11-3a-60 ON TYPE III BARRICADES	27	END DETOUR M4-8a-24		

