

STANDARD SIGN DESIGN


ODOT - OFFICE OF TRAFFIC OPERATIONS

DATE: 07/17/15

COLORS: BLACK ON WHITE

SERIES: REGULATORY

CODE NO.: R11-H4a

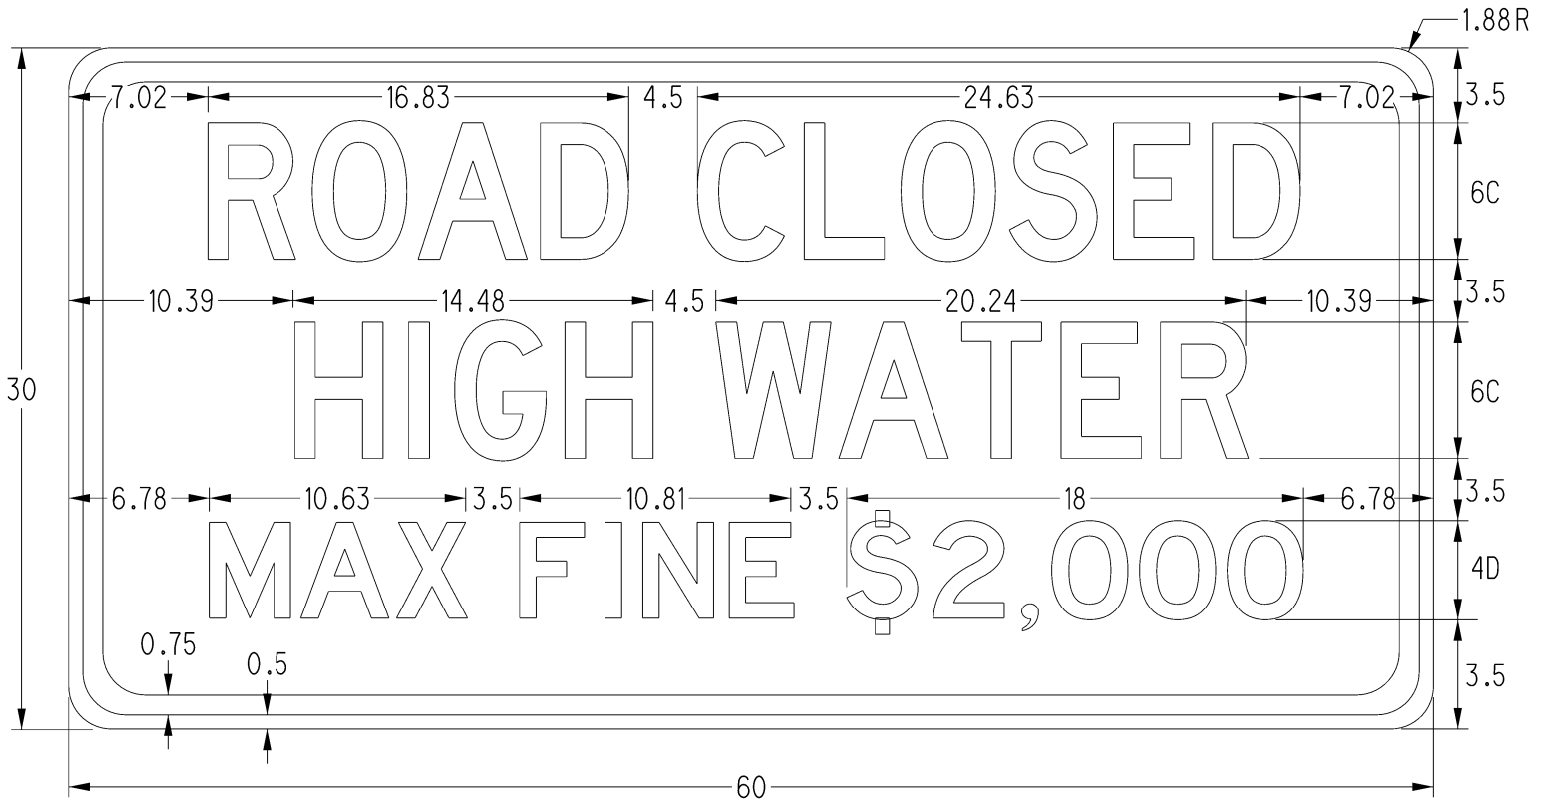

USAGE NOTE: THIS SIGN IS INTENDED TO BE USED FOR ROADS THAT ARE TEMPORARILY COVERED BY A RISE IN WATER LEVEL, IN ACCORDANCE WITH OHIO REVISED CODE SECTION 4511.714.

ALL DIMENSIONS ARE IN INCHES

ROAD CLOSED
HIGH WATER
MAX FINE \$2,000