

STANDARD SIGN DESIGN


ODOT - OFFICE OF TRAFFIC OPERATIONS

DATE: 10/19/07

COLORS: BLACK ON WHITE

SERIES: REGULATORY

CODE NO.: R9-9

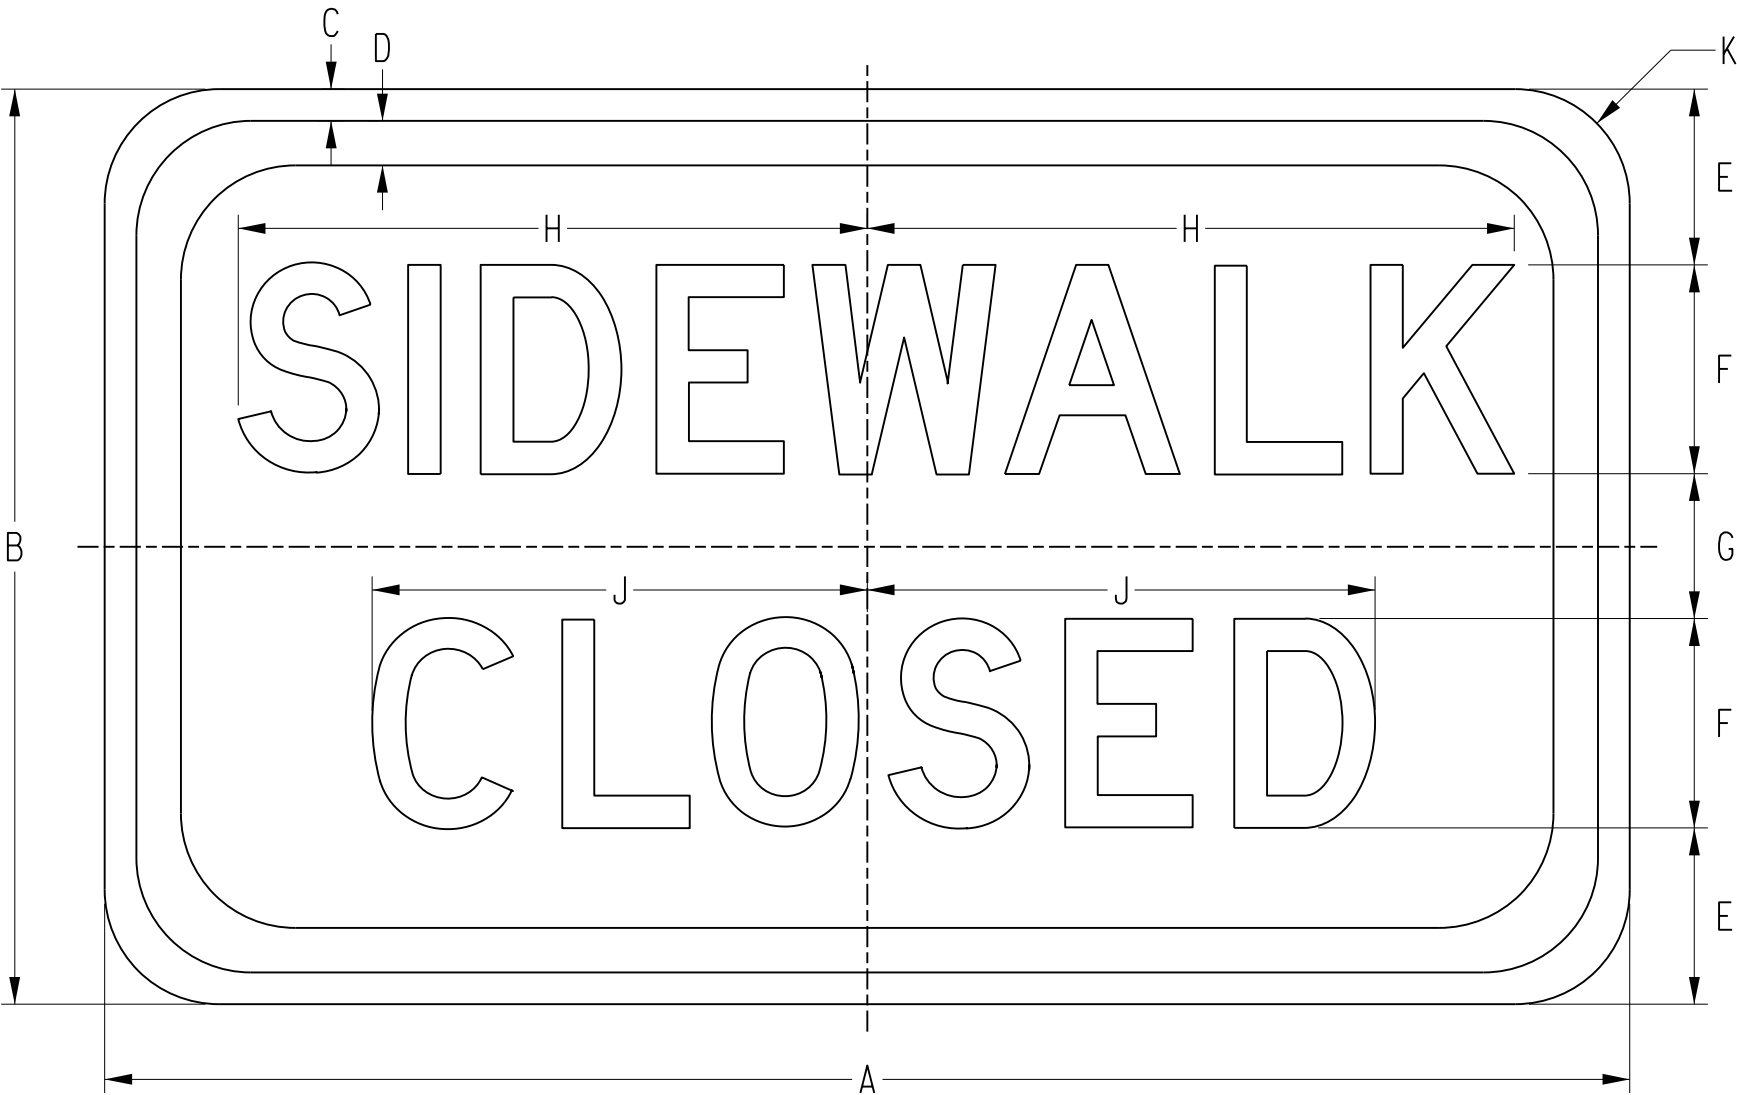

ALL DIMENSIONS SHOWN IN INCHES

A	B	C	D	E	F	G	H	J	K
24	12	0.375	0.625	2.125	3D	1.75	9.367	7.225	1.5
30	18	0.625	0.875	3.5	4D	3	12.490	9.622	2.25