

STANDARD SIGN DESIGN


ODOT - OFFICE OF TRAFFIC OPERATIONS

DATE: 10/19/07

COLORS: BLACK ON WHITE

SERIES: REGULATORY

CODE NO.: R9-H12

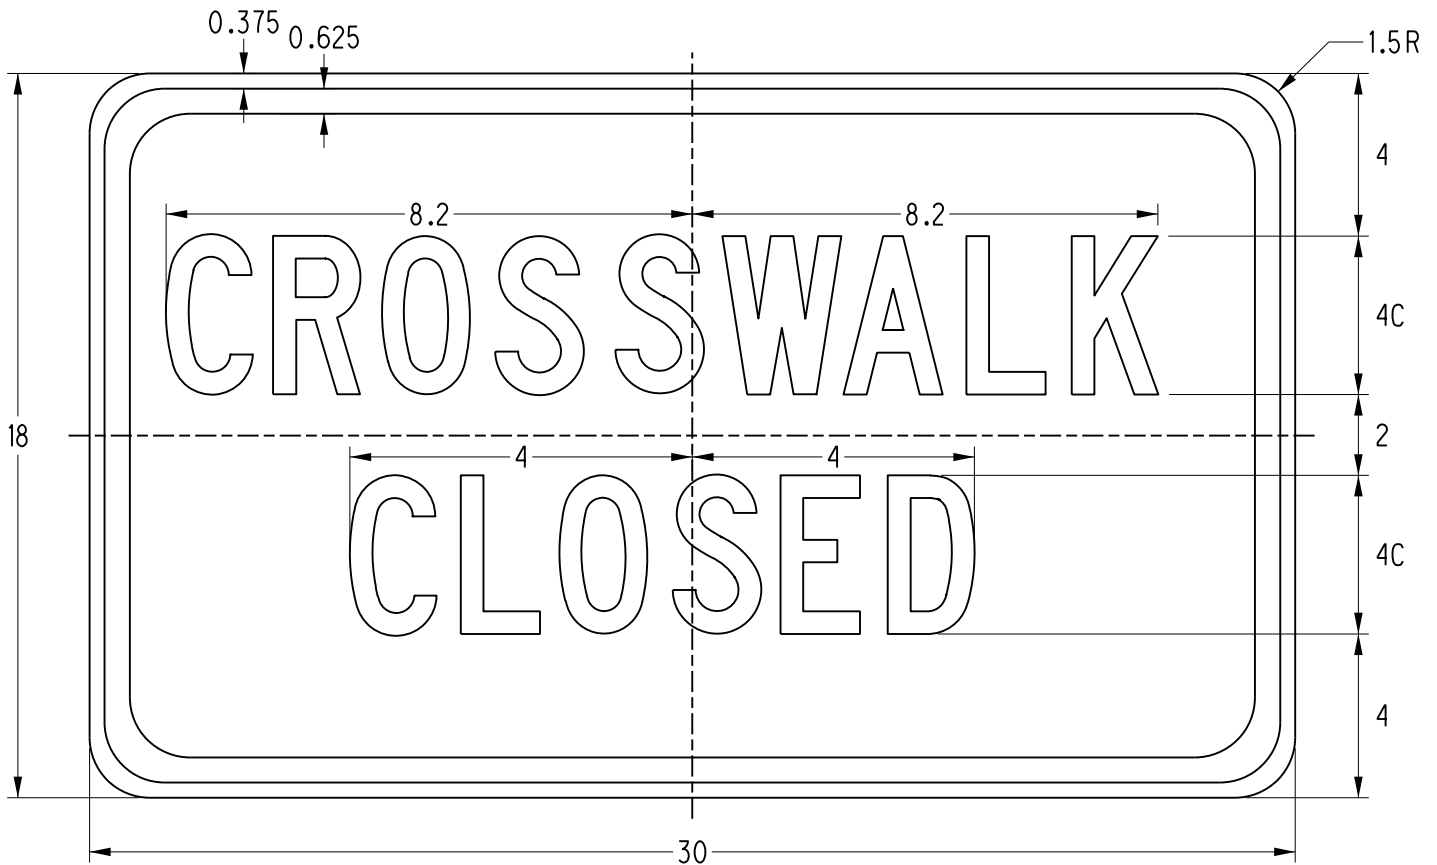

ALL DIMENSIONS SHOWN IN INCHES